



Appendix 4  
Site Plan

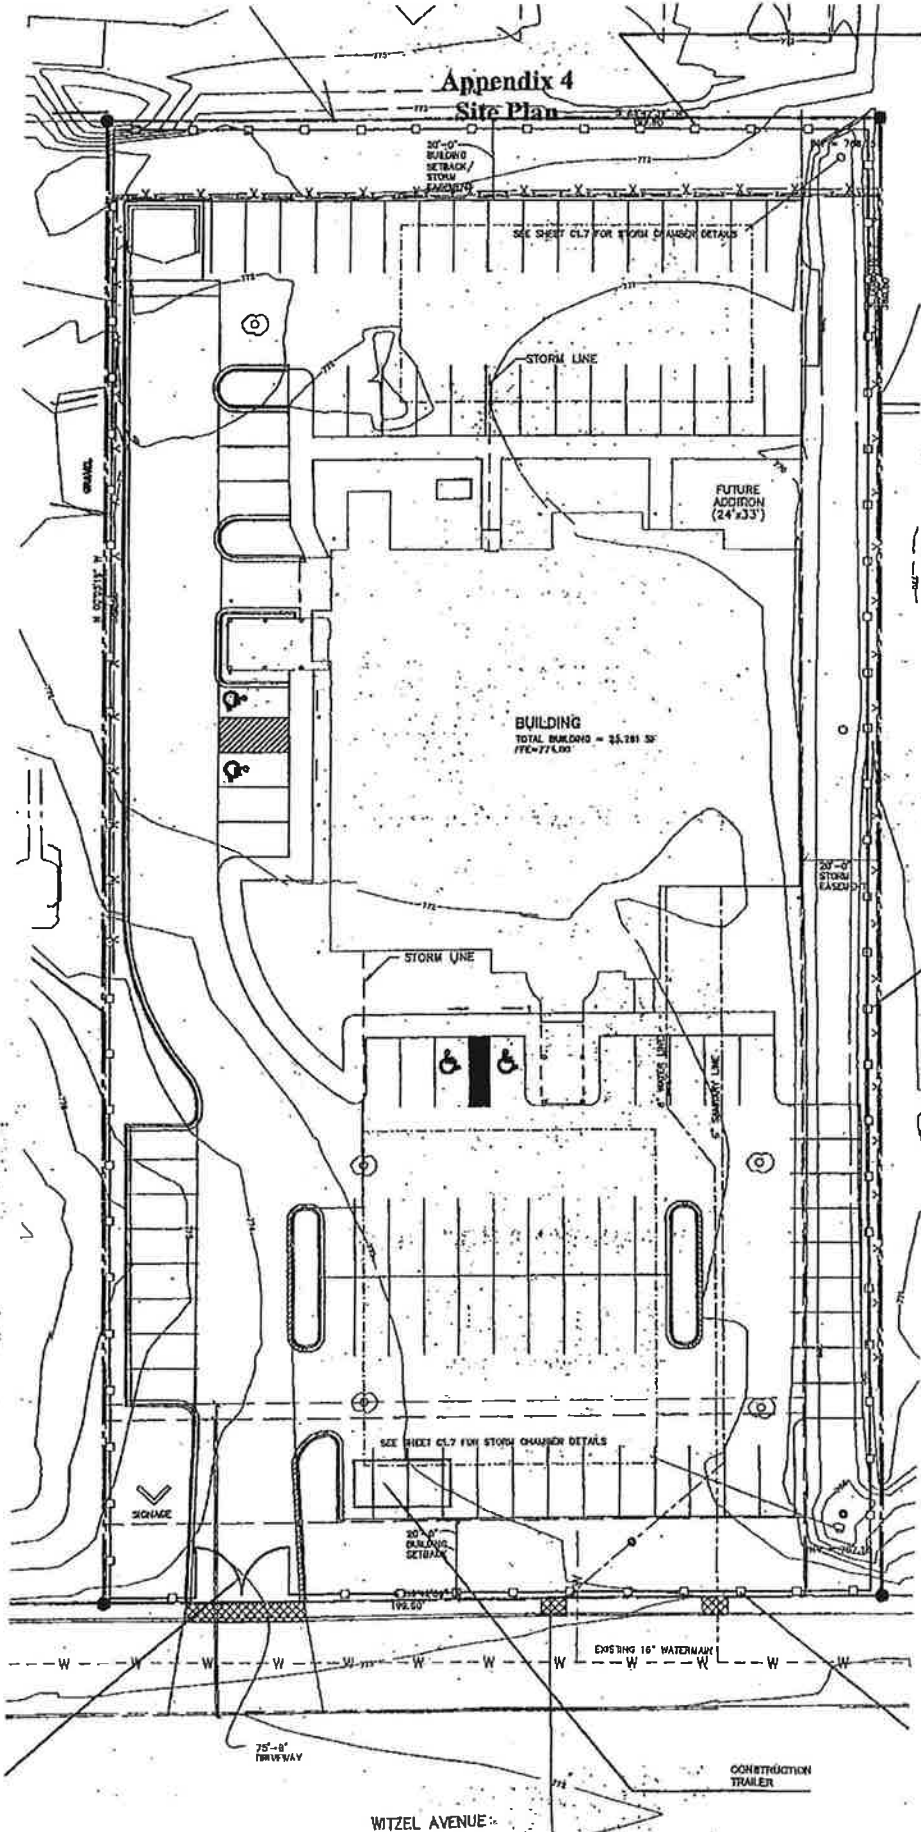

WITZEL AVENUE

# Floor Plan-First Floor

One Hour deck separation of Ambulatory Surgery Center from Practice Clinic on 2nd floor. 2 layers Type 'X' gypsum board at interior face of entire exterior wall to protect structure that supports deck above. Fire proof epoxy at supporting beams. See detail 14/AS.5.

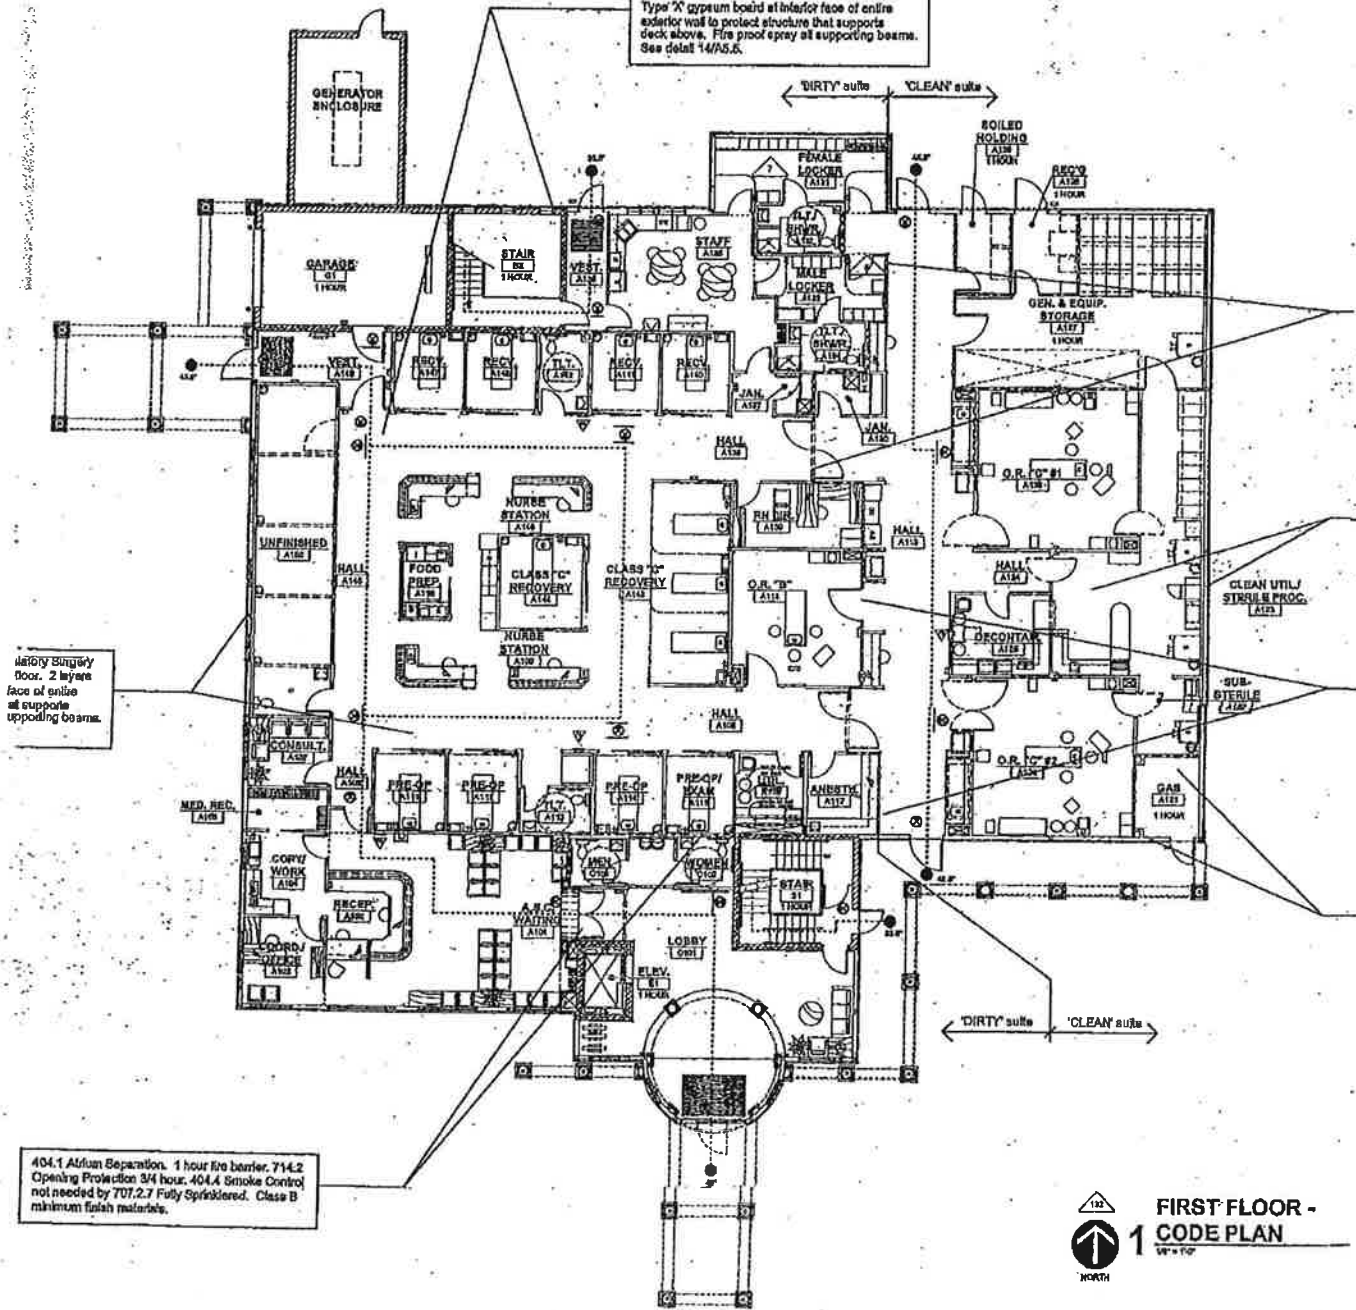


dirty Surgery floor. 2 layers face of entire at supports supporting beams.

404.1 Aftan Separation. 1 hour fire barrier. 714.2 Opening Protection: 3/4 hour. 404.4 Smoke Control not needed by 707.2.7 Fully Sprinklered. Class B minimum flash materials.


12  
 ↑  
 NORTH  
**1**  
**FIRST FLOOR -**  
**CODE PLAN**  
 1/4" = 1'-0"

# Floor Plan-Second Floor

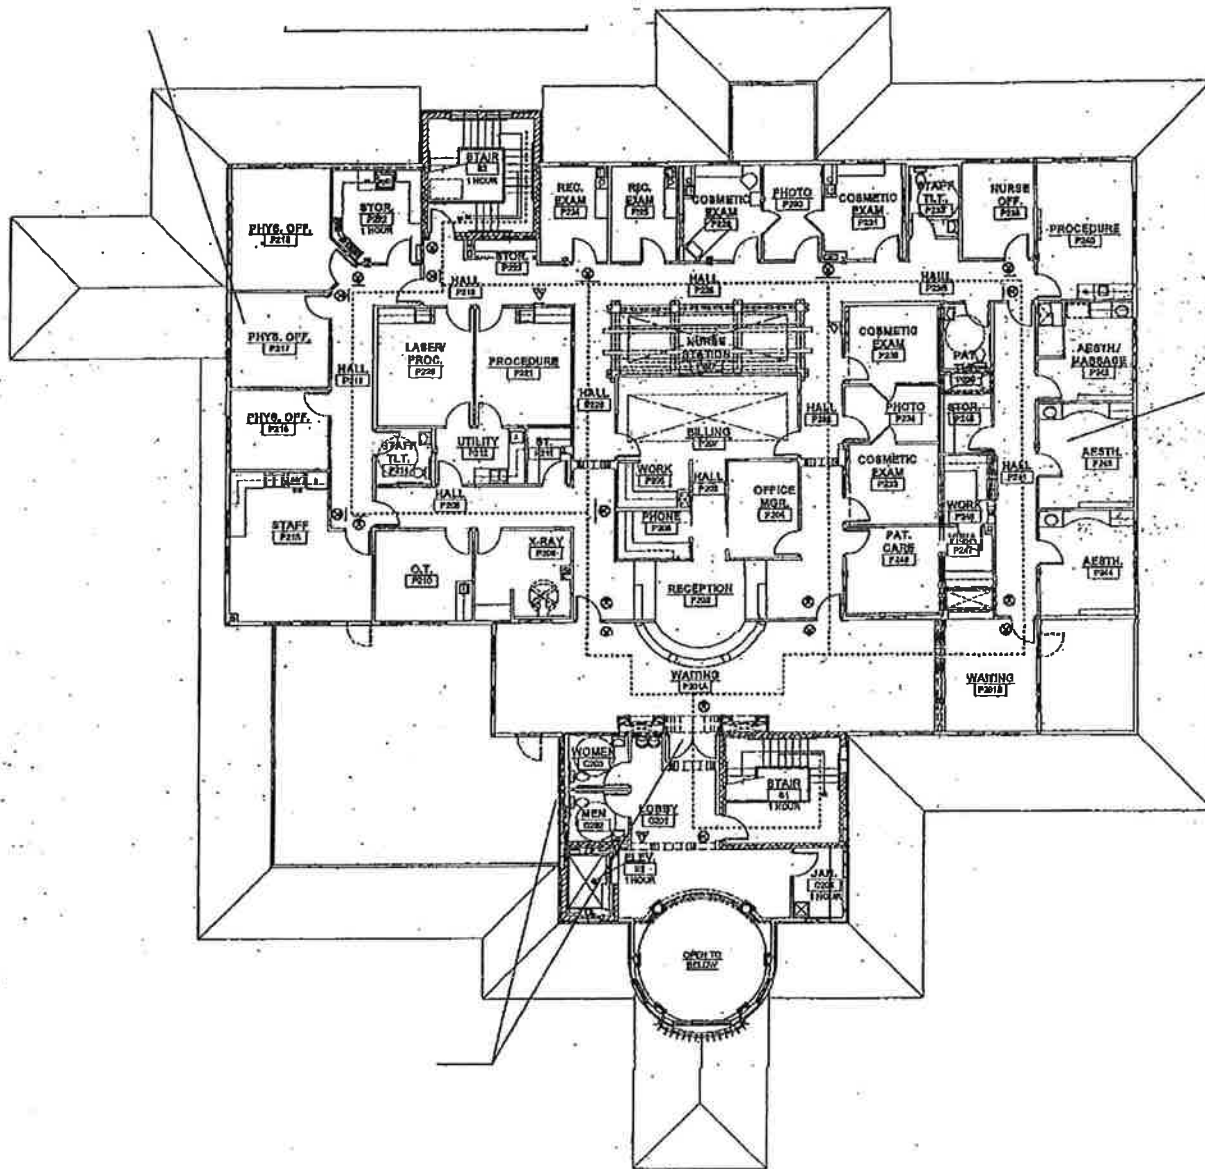


**SECOND FLOOR -**  
**2 CODE PLAN**  
10-1-72

Floor Plan-Lower Level

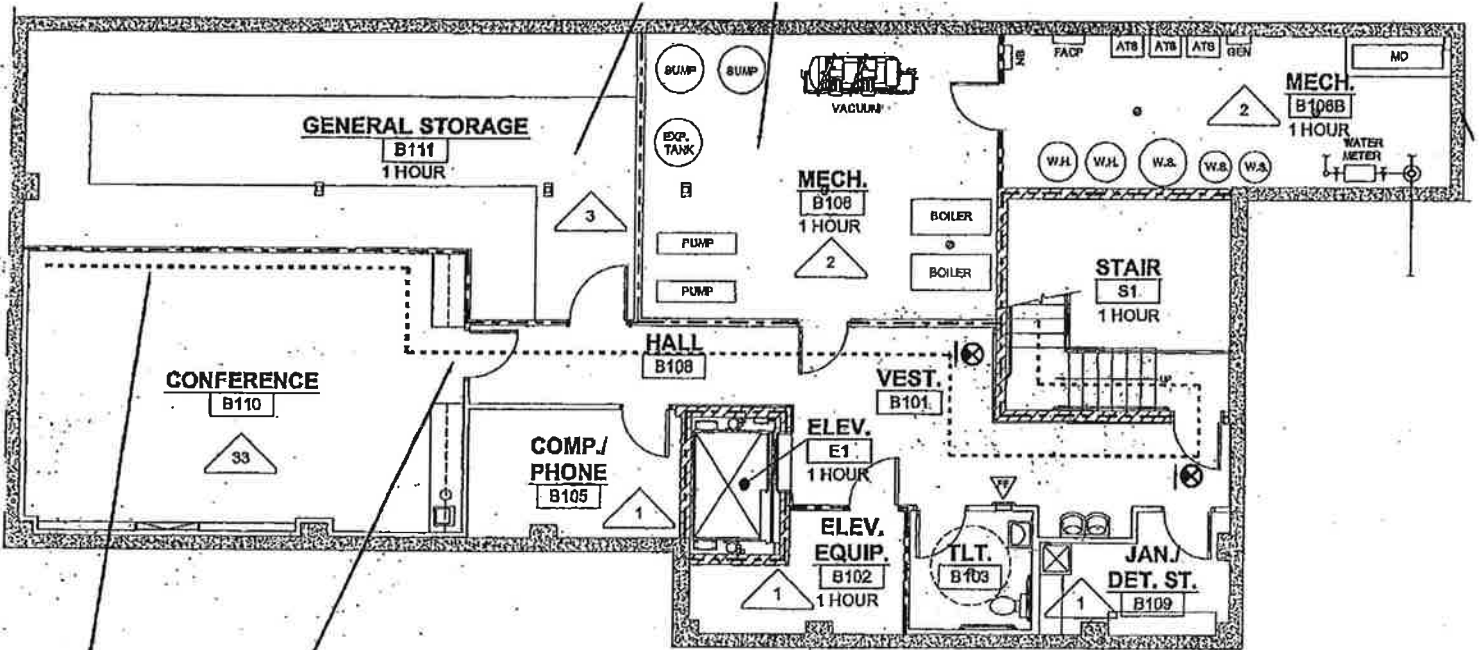

43



NORTH

**1** LOWER LEVEL -  
CODE PLAN

DIMENSIONING PLAN